


BUILDING-1

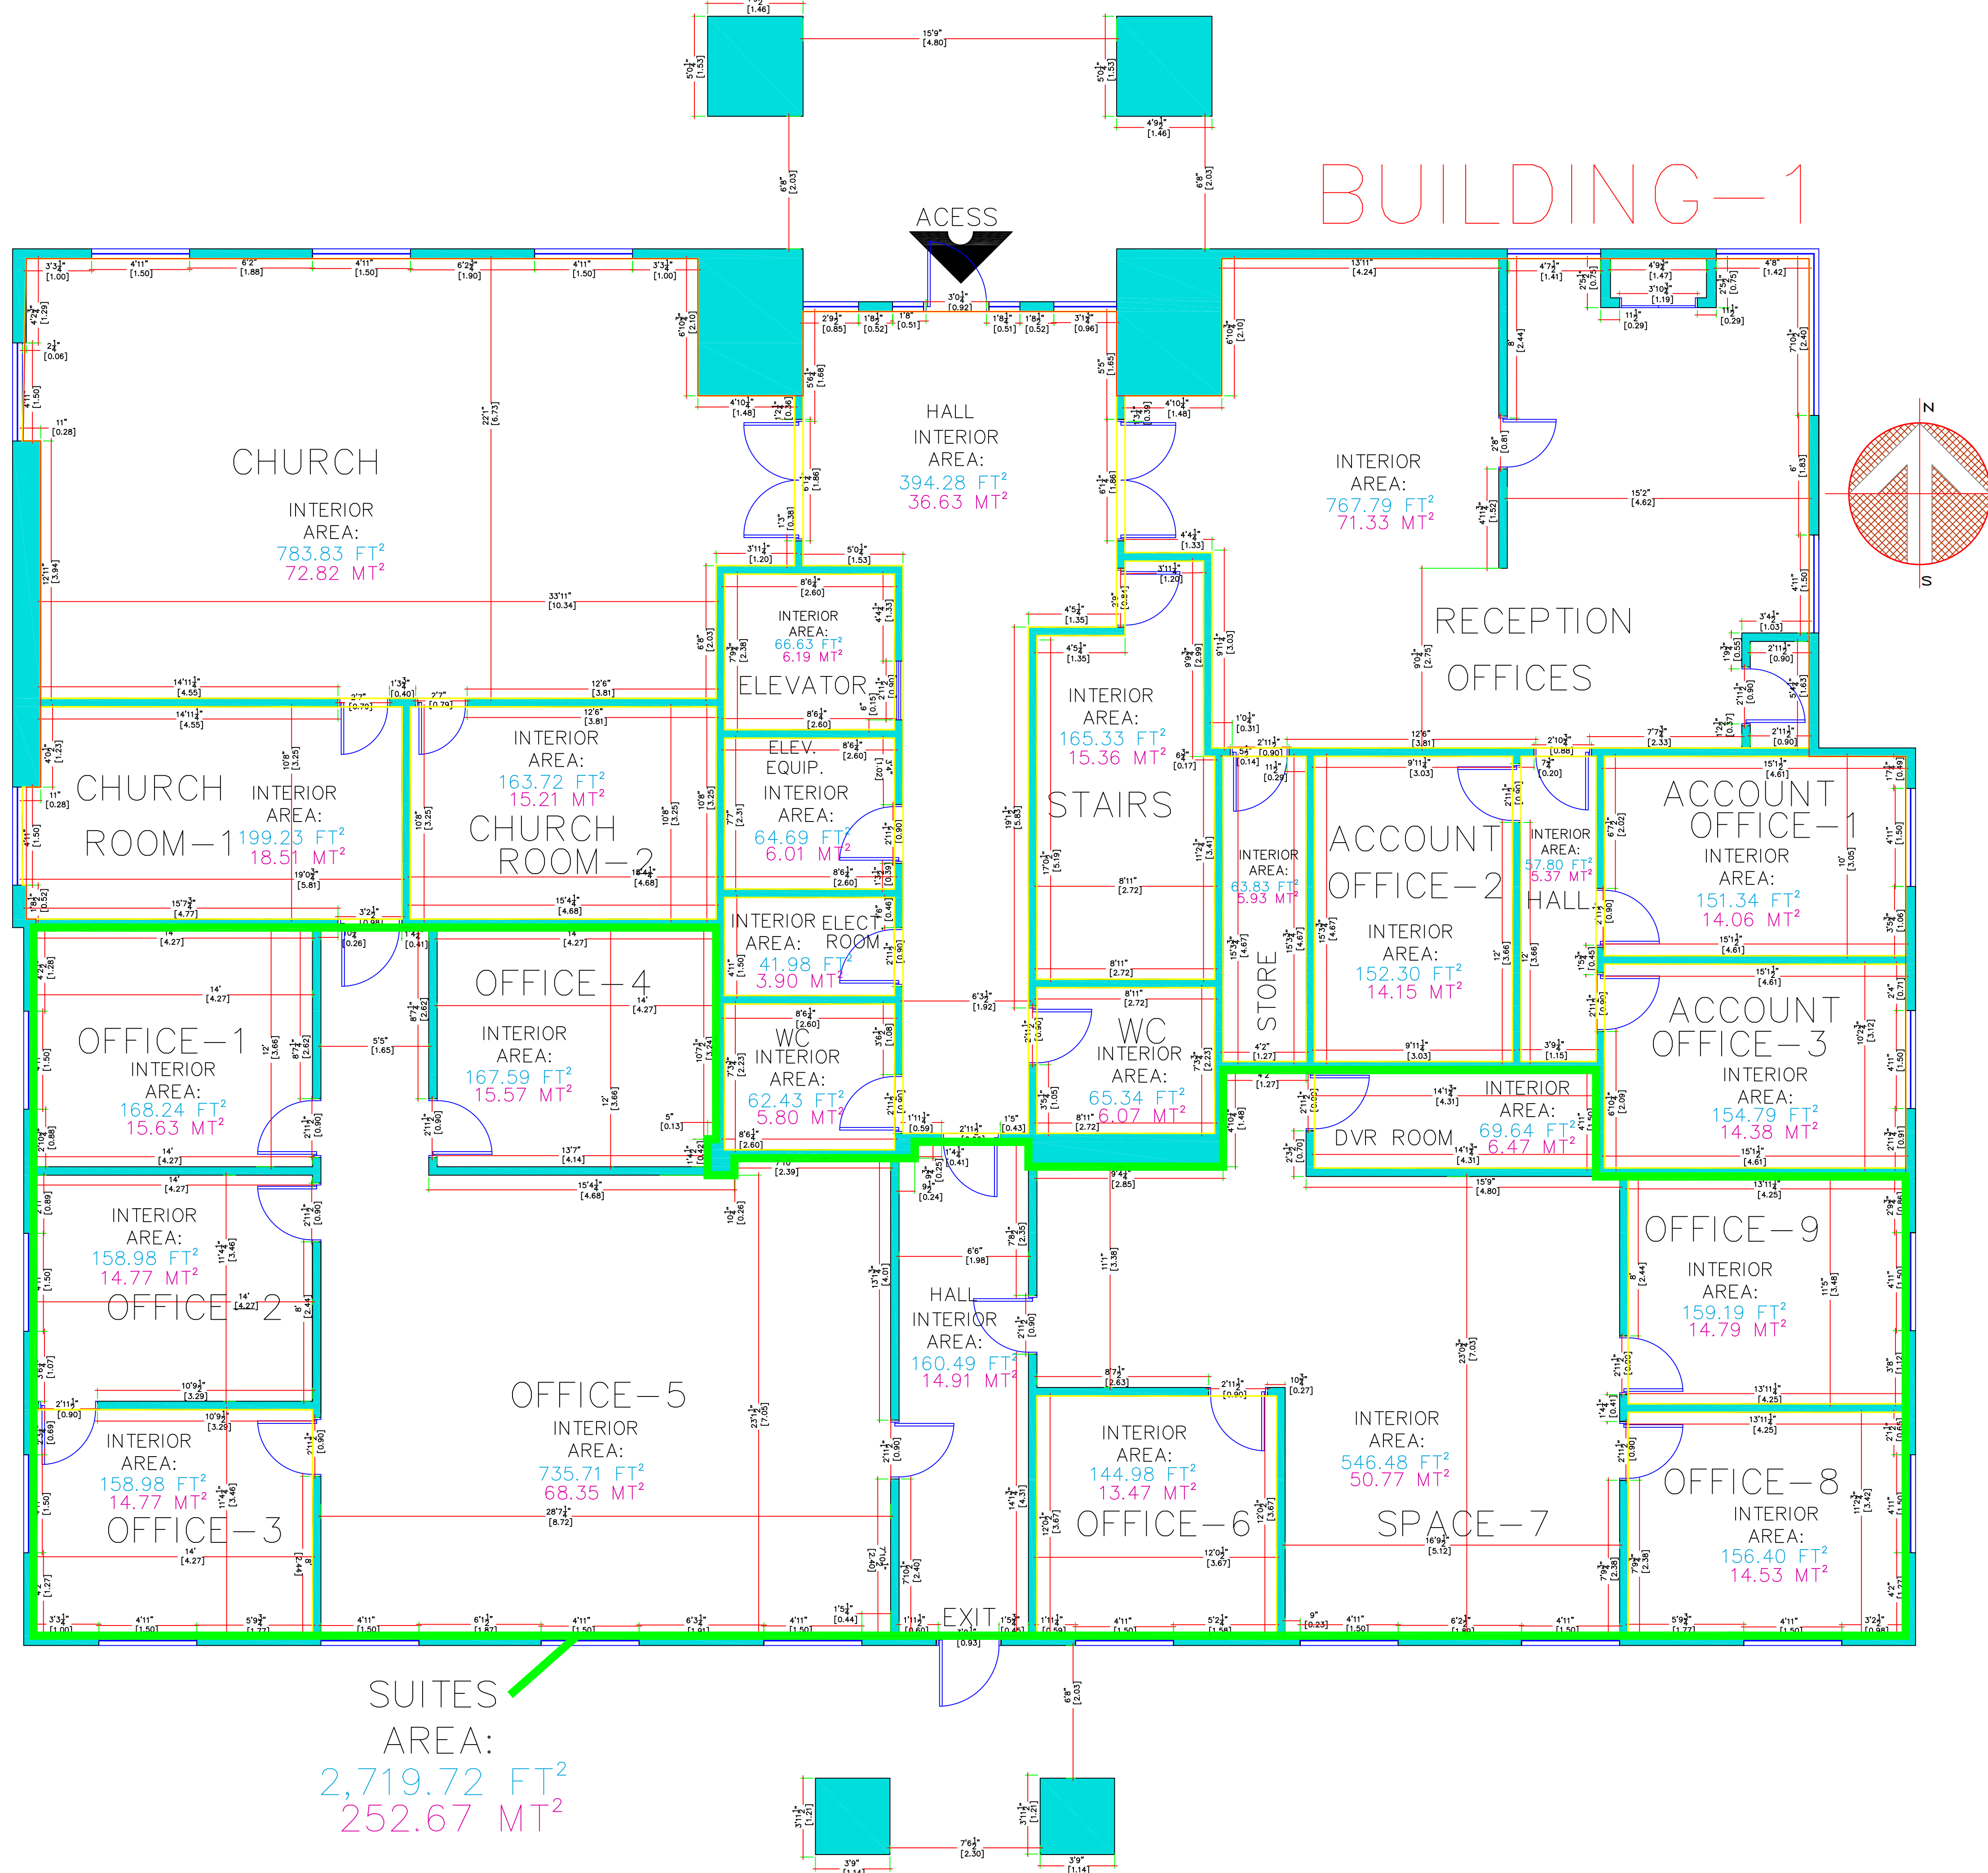

ARCHITECTURAL PLAN
FIRST FLOOR